




Zuidgevel

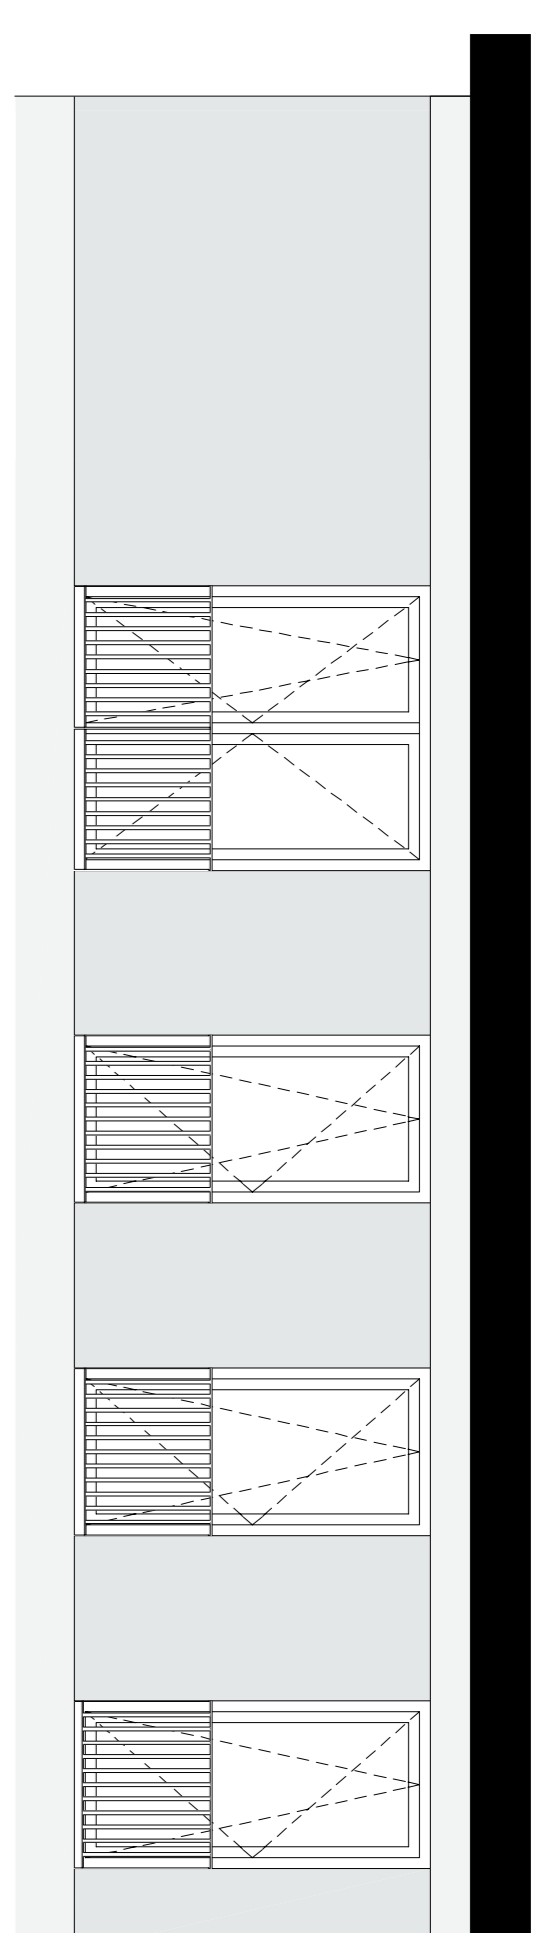

Oostgevel

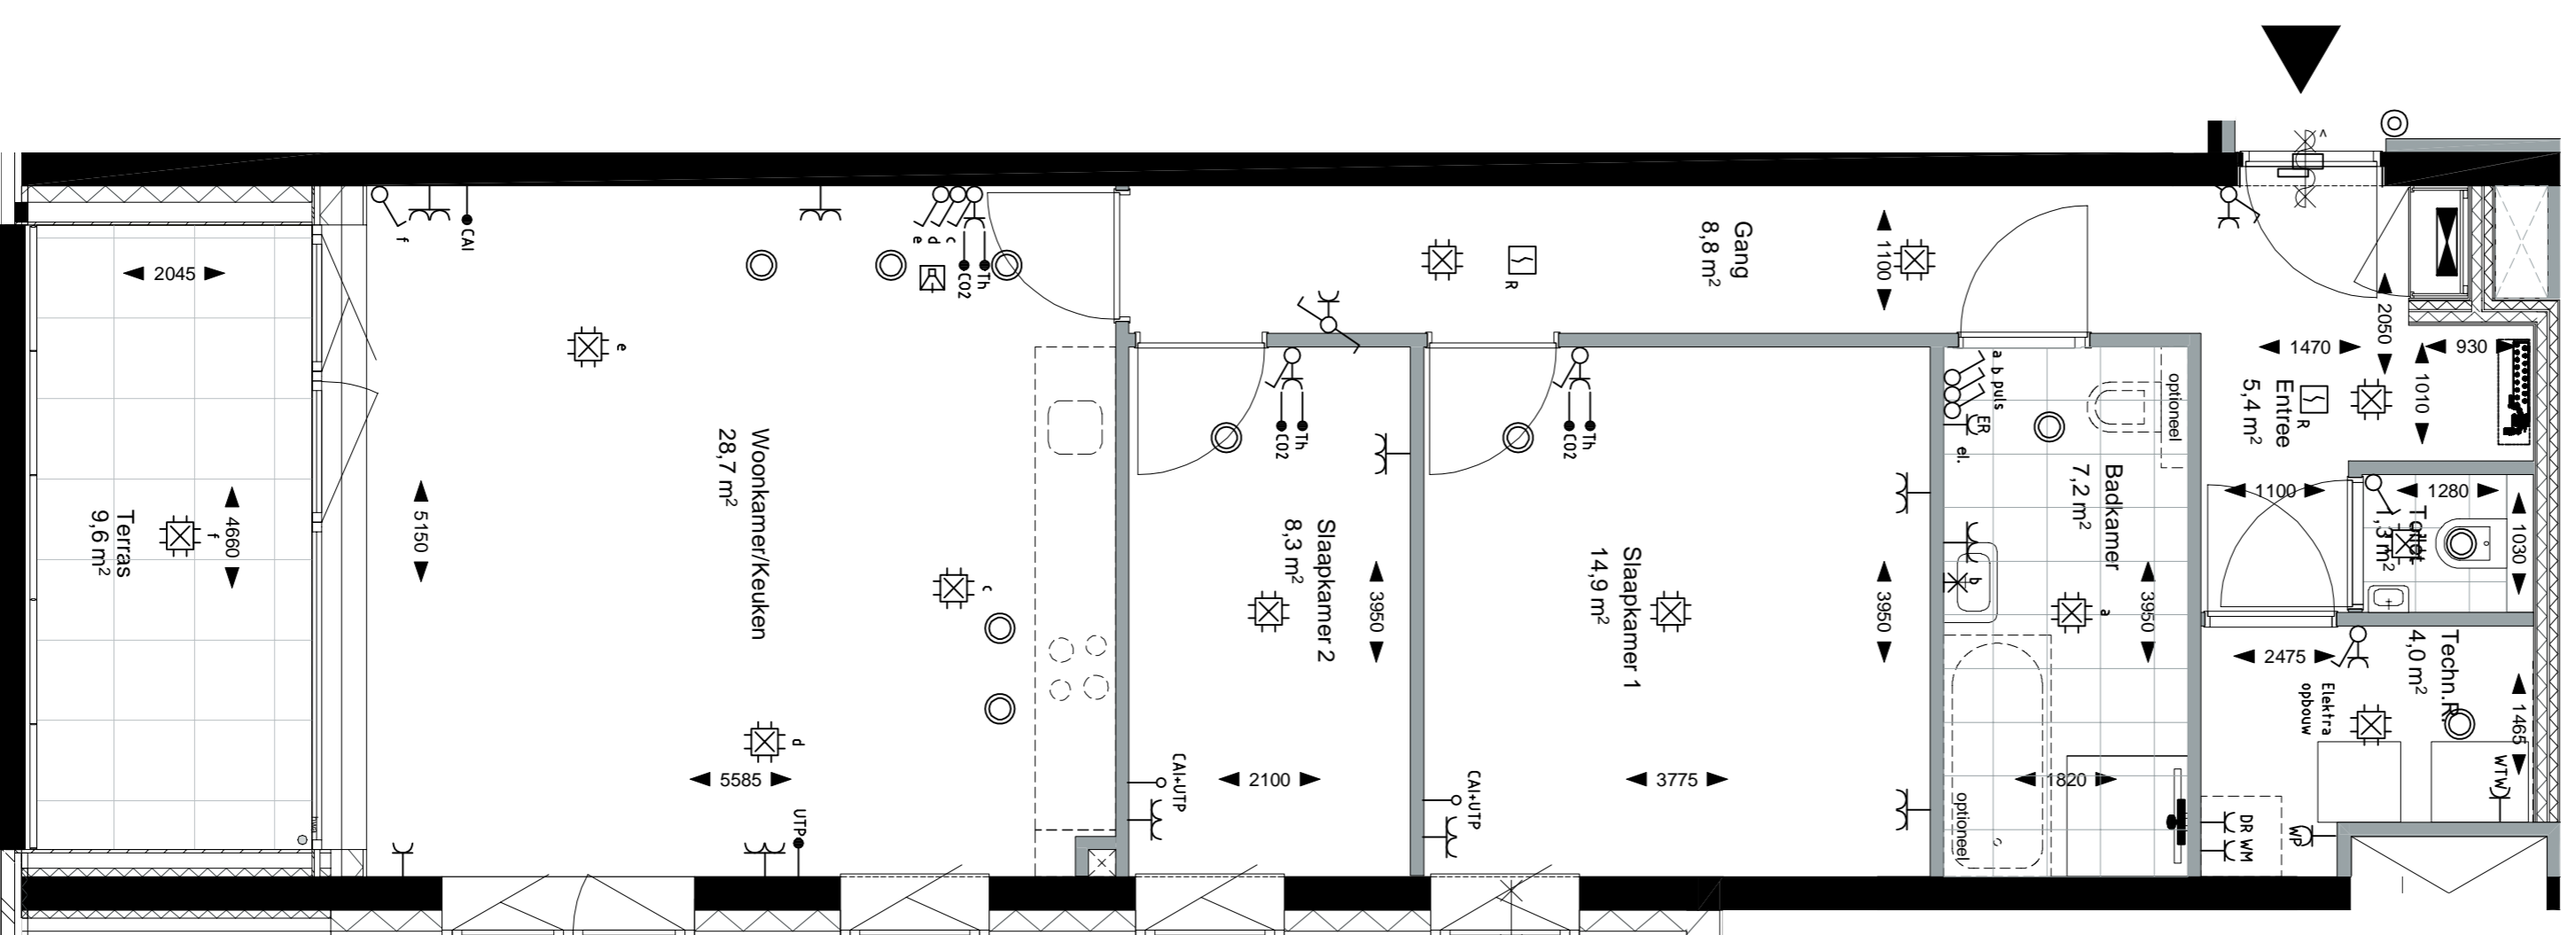


1e Verdieping

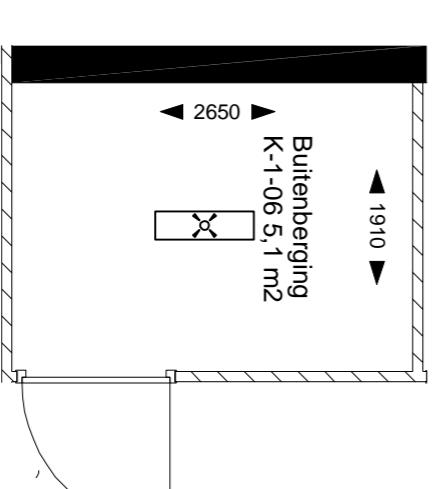

Berging
kelder -2

Renvooi




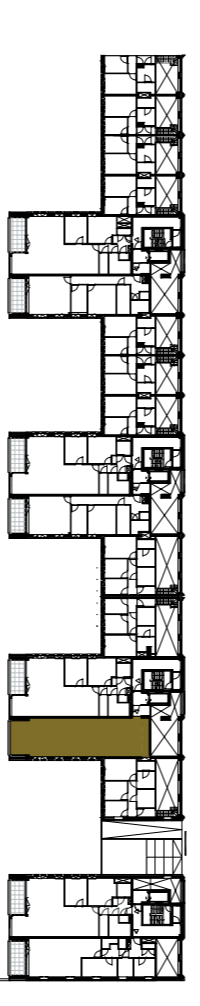

1e Verdieping



VERKOOPTOKENING

TYPE K10a
BOUWNR.: K-1-06
1e verdieping



N.L. Architecten B.V.
Koningin Wilhelmina
1098 NH Amsterdam
T: 020 6507323
www.nlarchitecten.nl

NR.: K-1-06
datum: 23-5-2022
schaal: 1:50
afm.: A1